



# TYPICAL SECTION

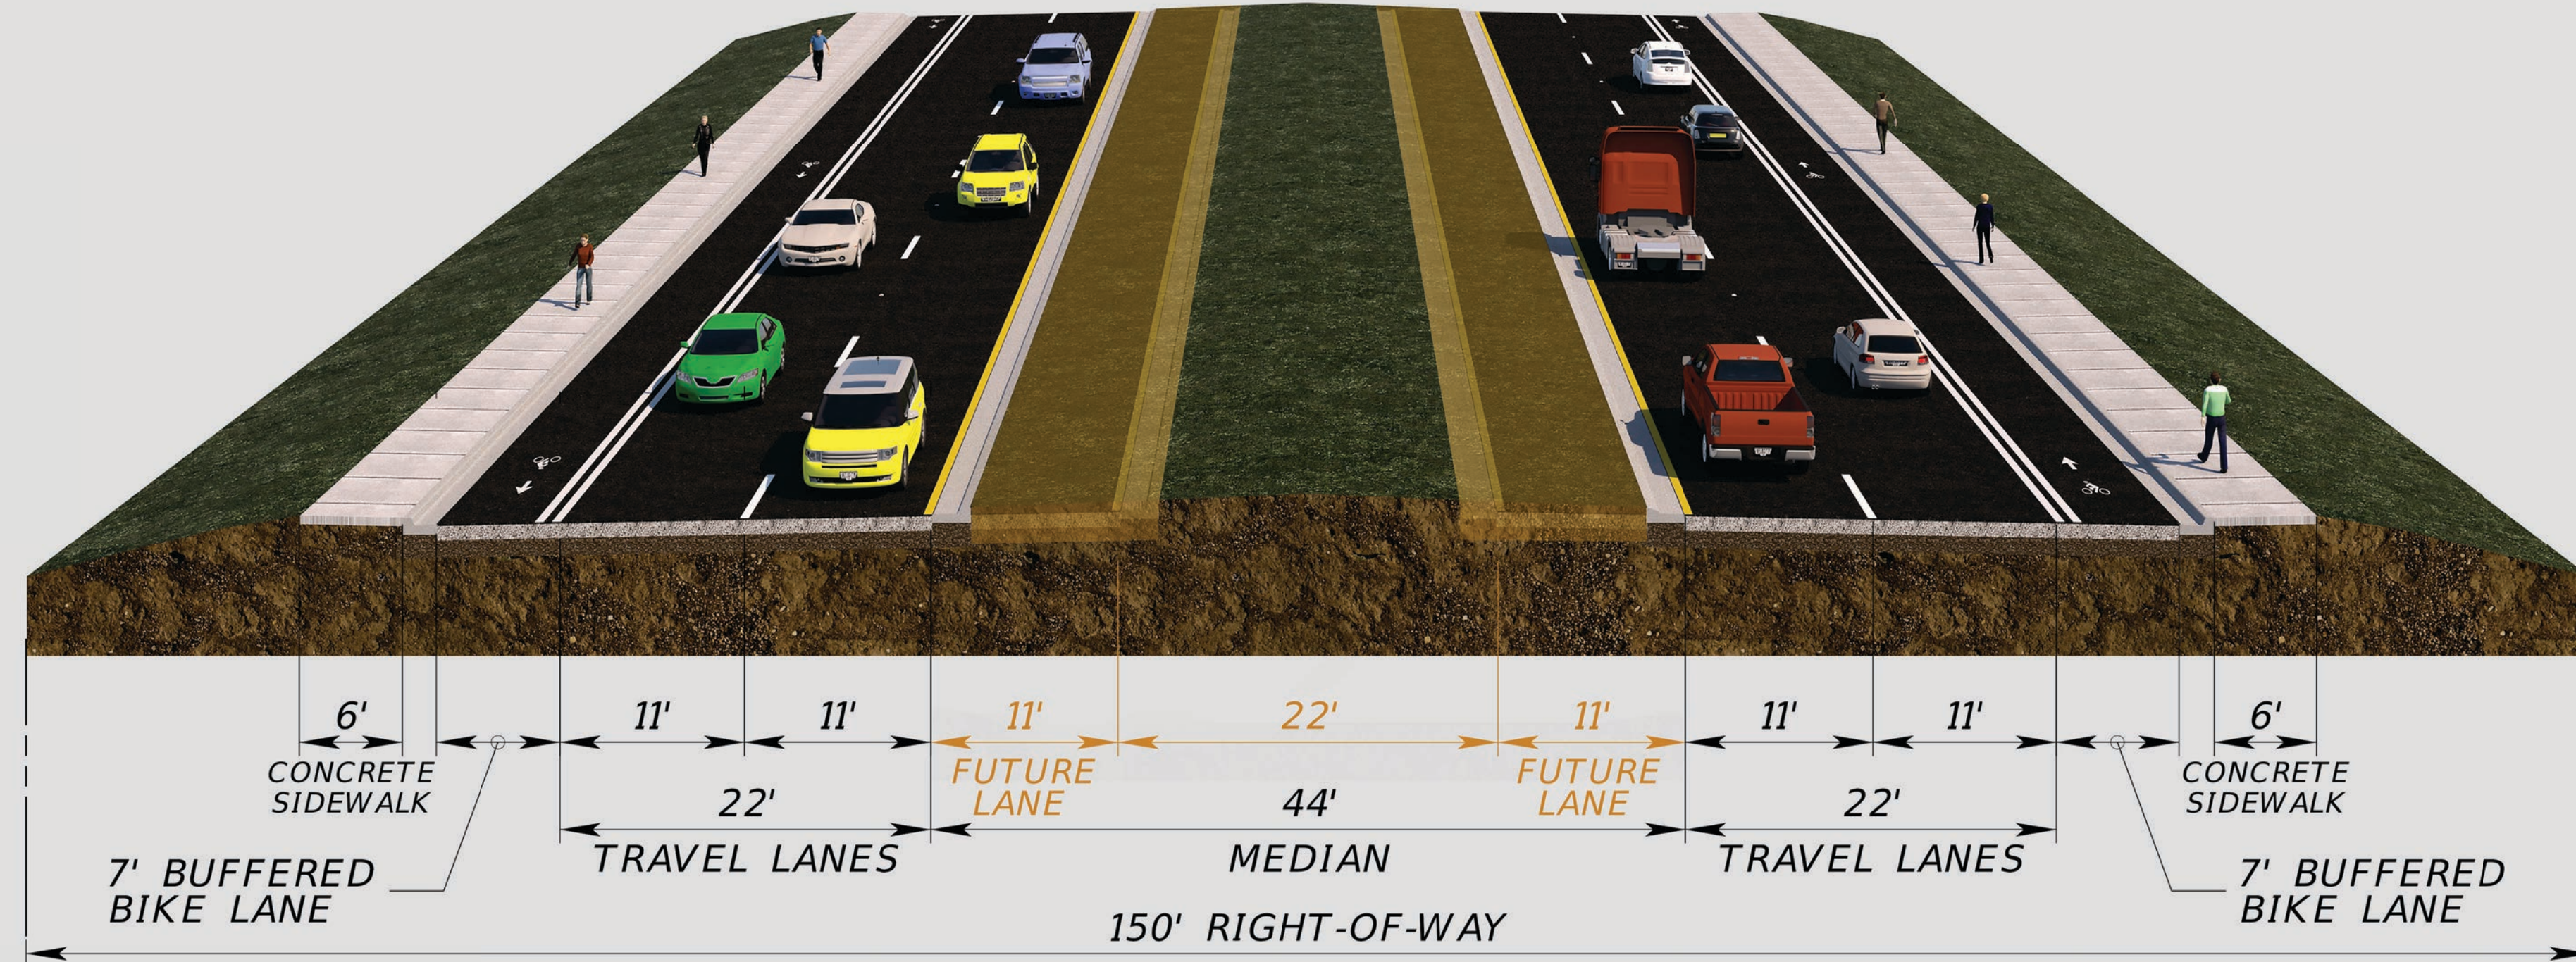


## ALICO ROAD CONNECTOR

Sta. 314+00.00 to Sta. 330+00.00

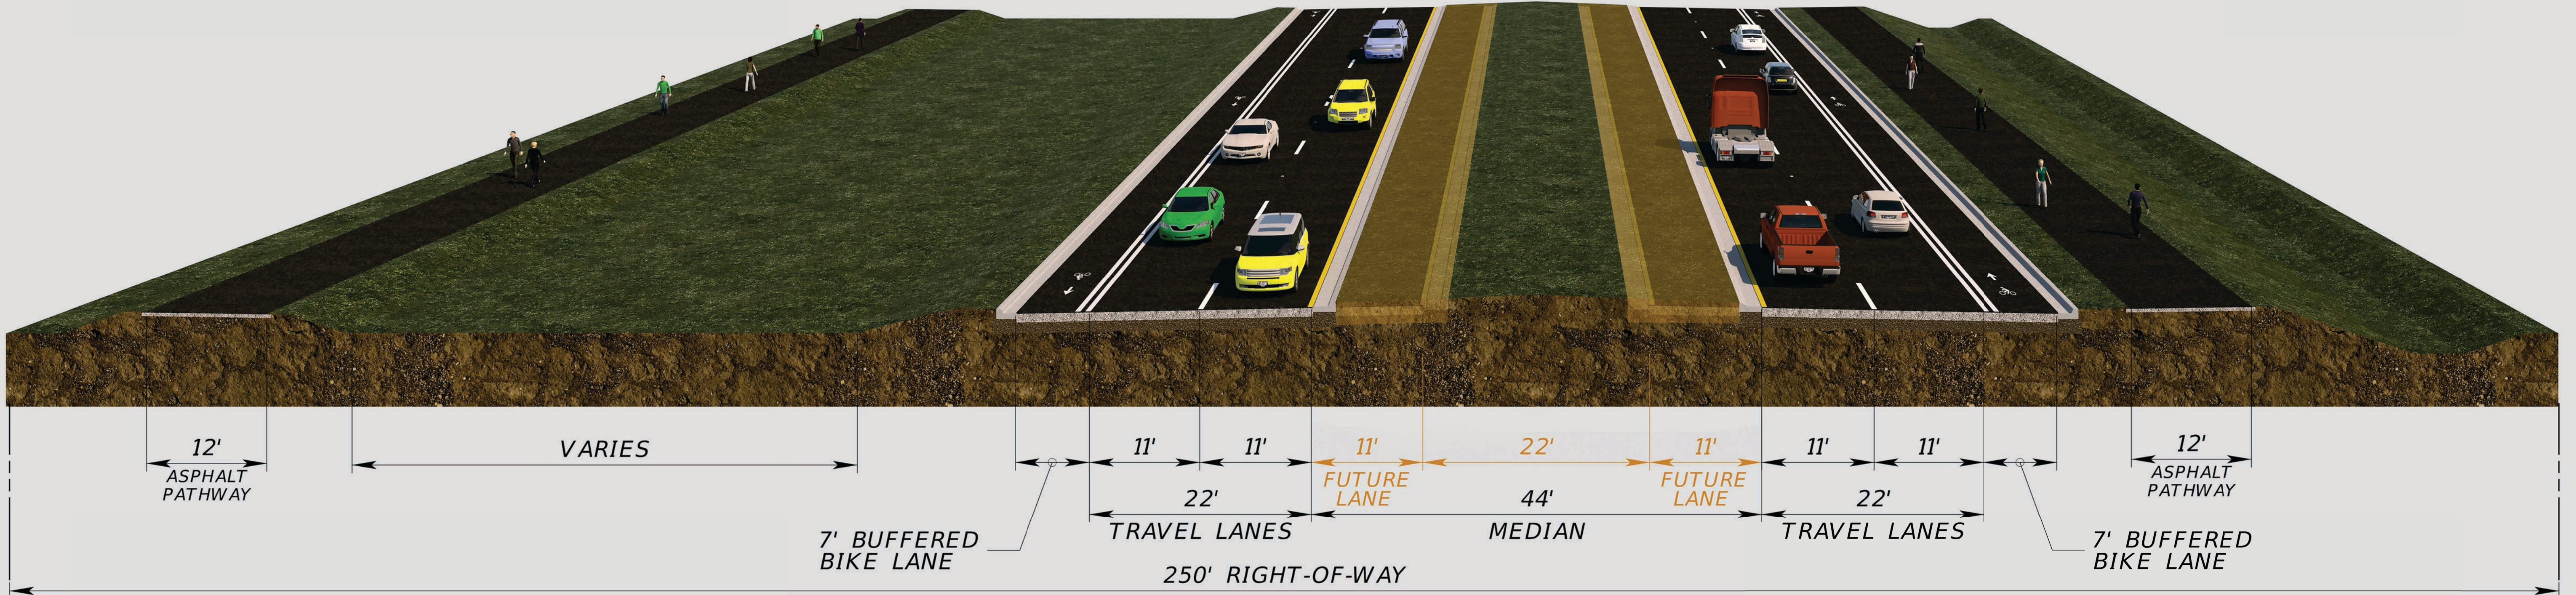

## ALICO ROAD CONNECTOR

Sta. 533+00.00 to Sta. 655+00.00

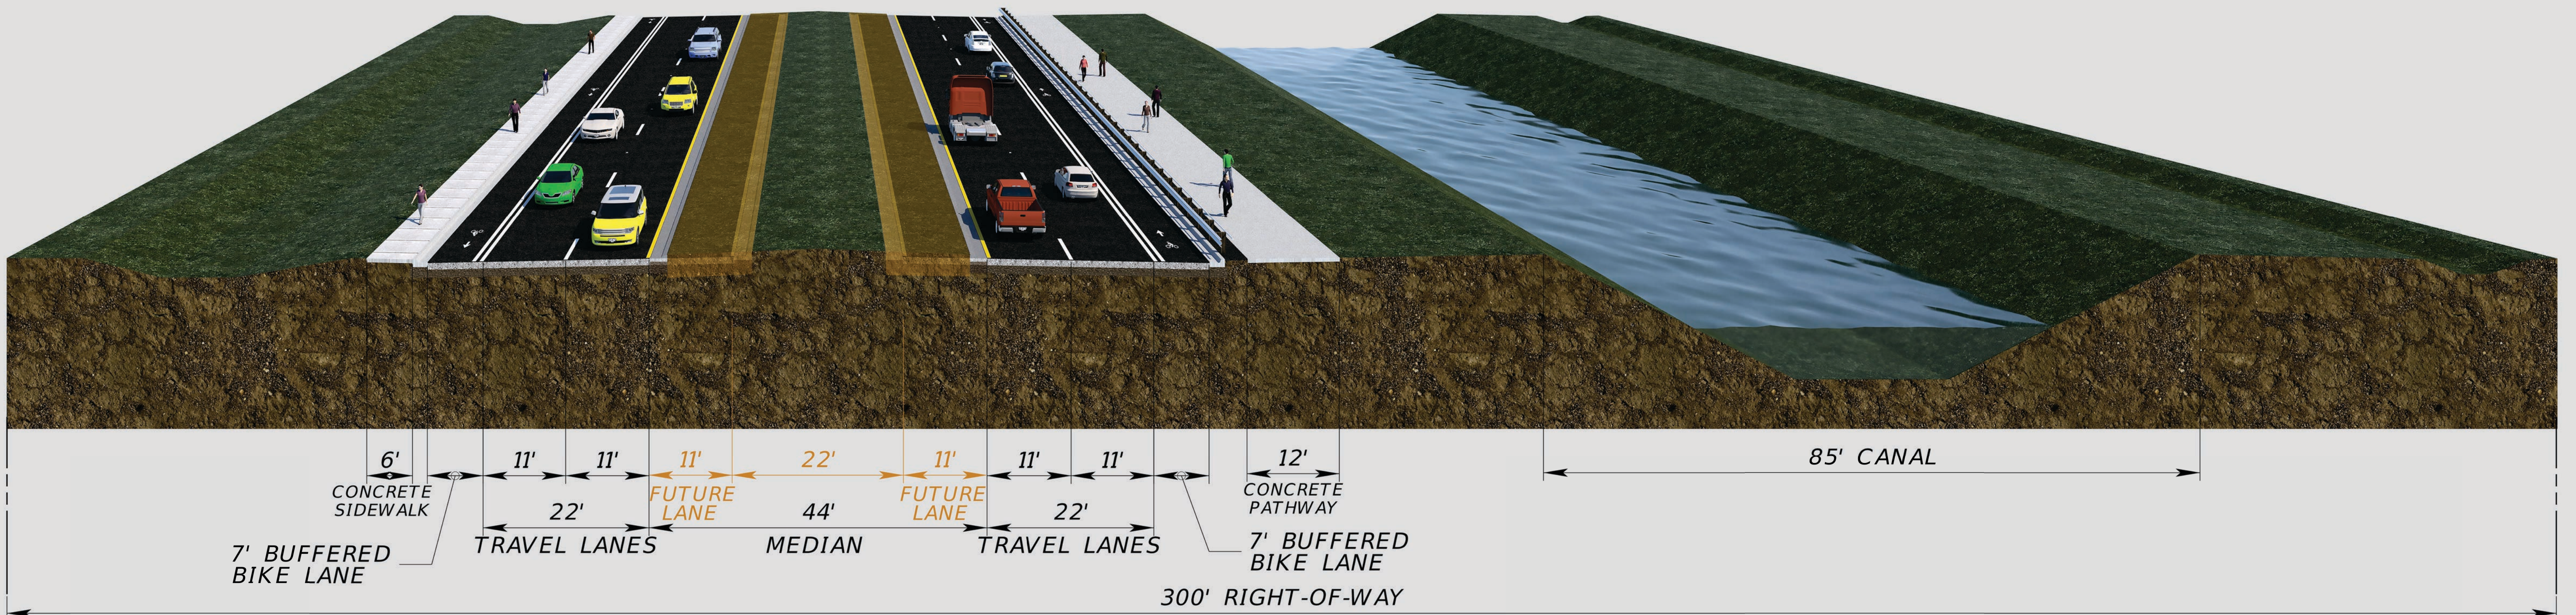

## SUNSHINE BOULEVARD

Sta. 7037+00.00 to Sta. 7138+00.00

# Alico Road Connector - Phase 2 and 3

FROM EXISTING ALICO RD TO 23RD ST SW

TYPICAL SECTION  
LEE COUNTY, FLORIDA  
November 21, 2024  
PROJECT No. 20214140-000

JOHNSON  
ENGINEERING

KCA  
KISINGER CAMPO  
& ASSOCIATES

— An Apex Company —